



**Sacramento Valley Live Steamers Irrigation Project
Cordova Recreation & Park District
Addendum #1 Issued on Wednesday April 18, 2018**


1. CHANGE: The '5500' heads should be '5006' heads.
2. CLARIFICATION: The Contractor shall not be responsible for any moving of the tracks. If tracks need to move, the Sacramento Valley Live Steamers will perform this.
3. CLARIFICATION: A clearer version of the additive alternate plan has been provided for bidder's use.
4. CHANGE: Revisions have been made to the base bid plan. Please see attached plan.

I have read and understand the above addendum.

Contractor Name:

Date:

0' 40' 80'
SCALE: 1" = 40'-0"

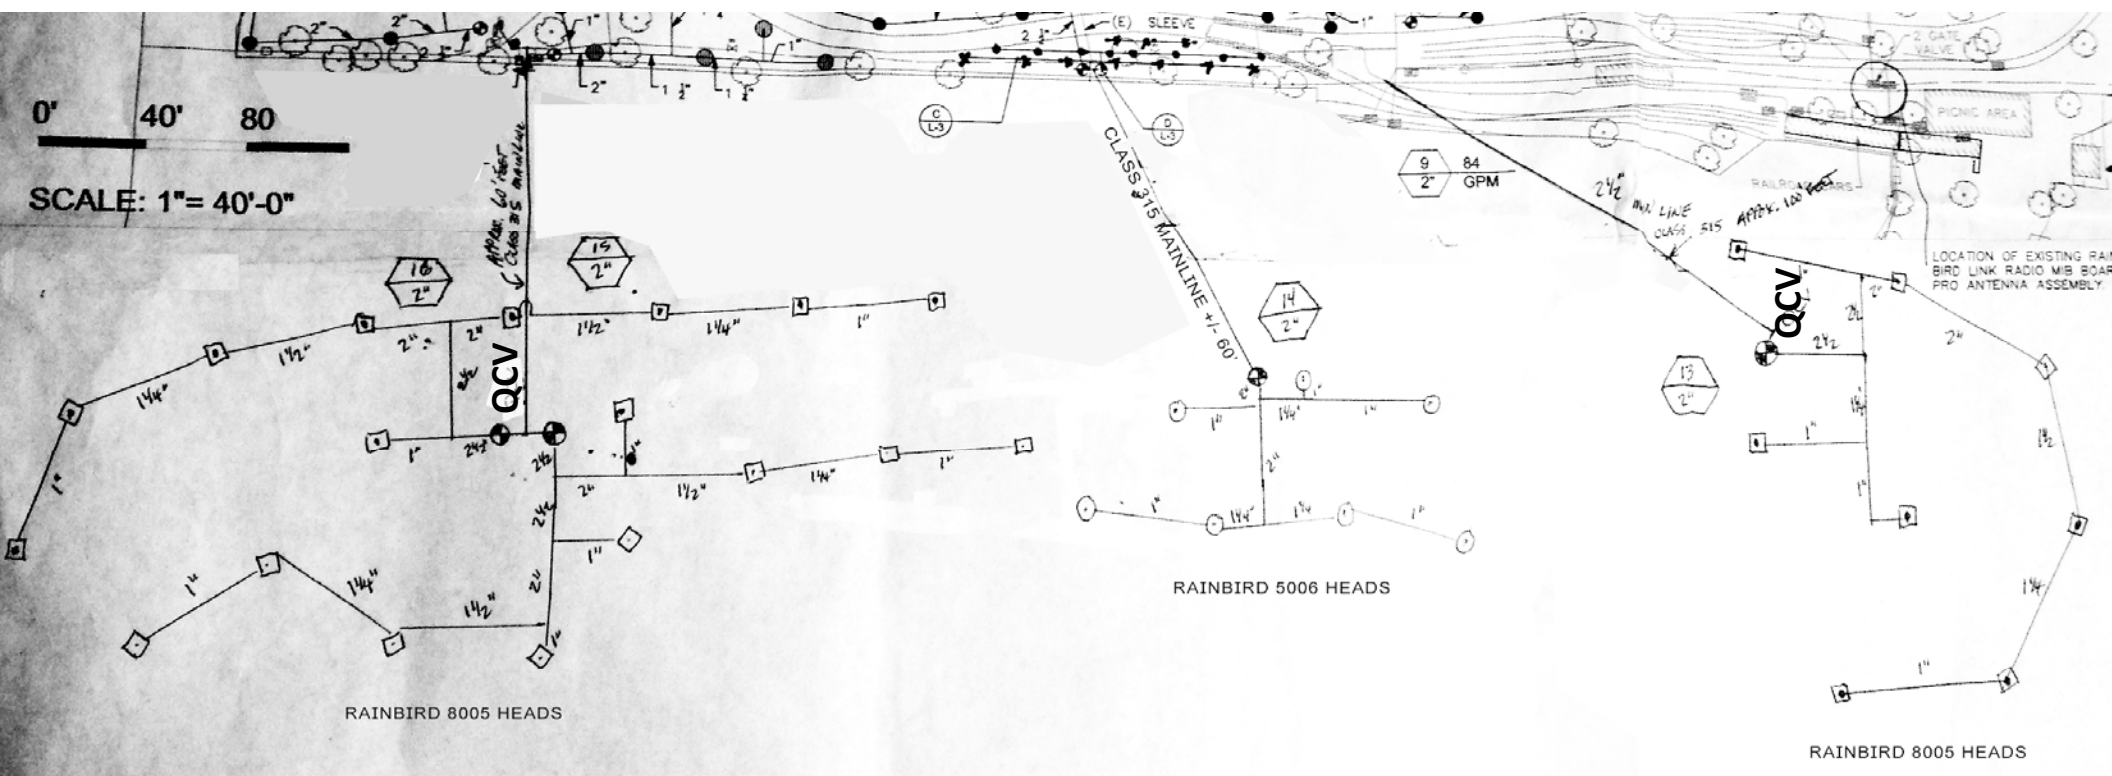


ADD ALTERNATE AREA

ADDENDUM #1
PLAN REVISION

COUNTY OF SACRAMENTO
APN: 056-0012-024
BK. 770701 PG. 1013

(E) VALVES NEED WIRES RUN TO CONTROLLER

ADD WITH

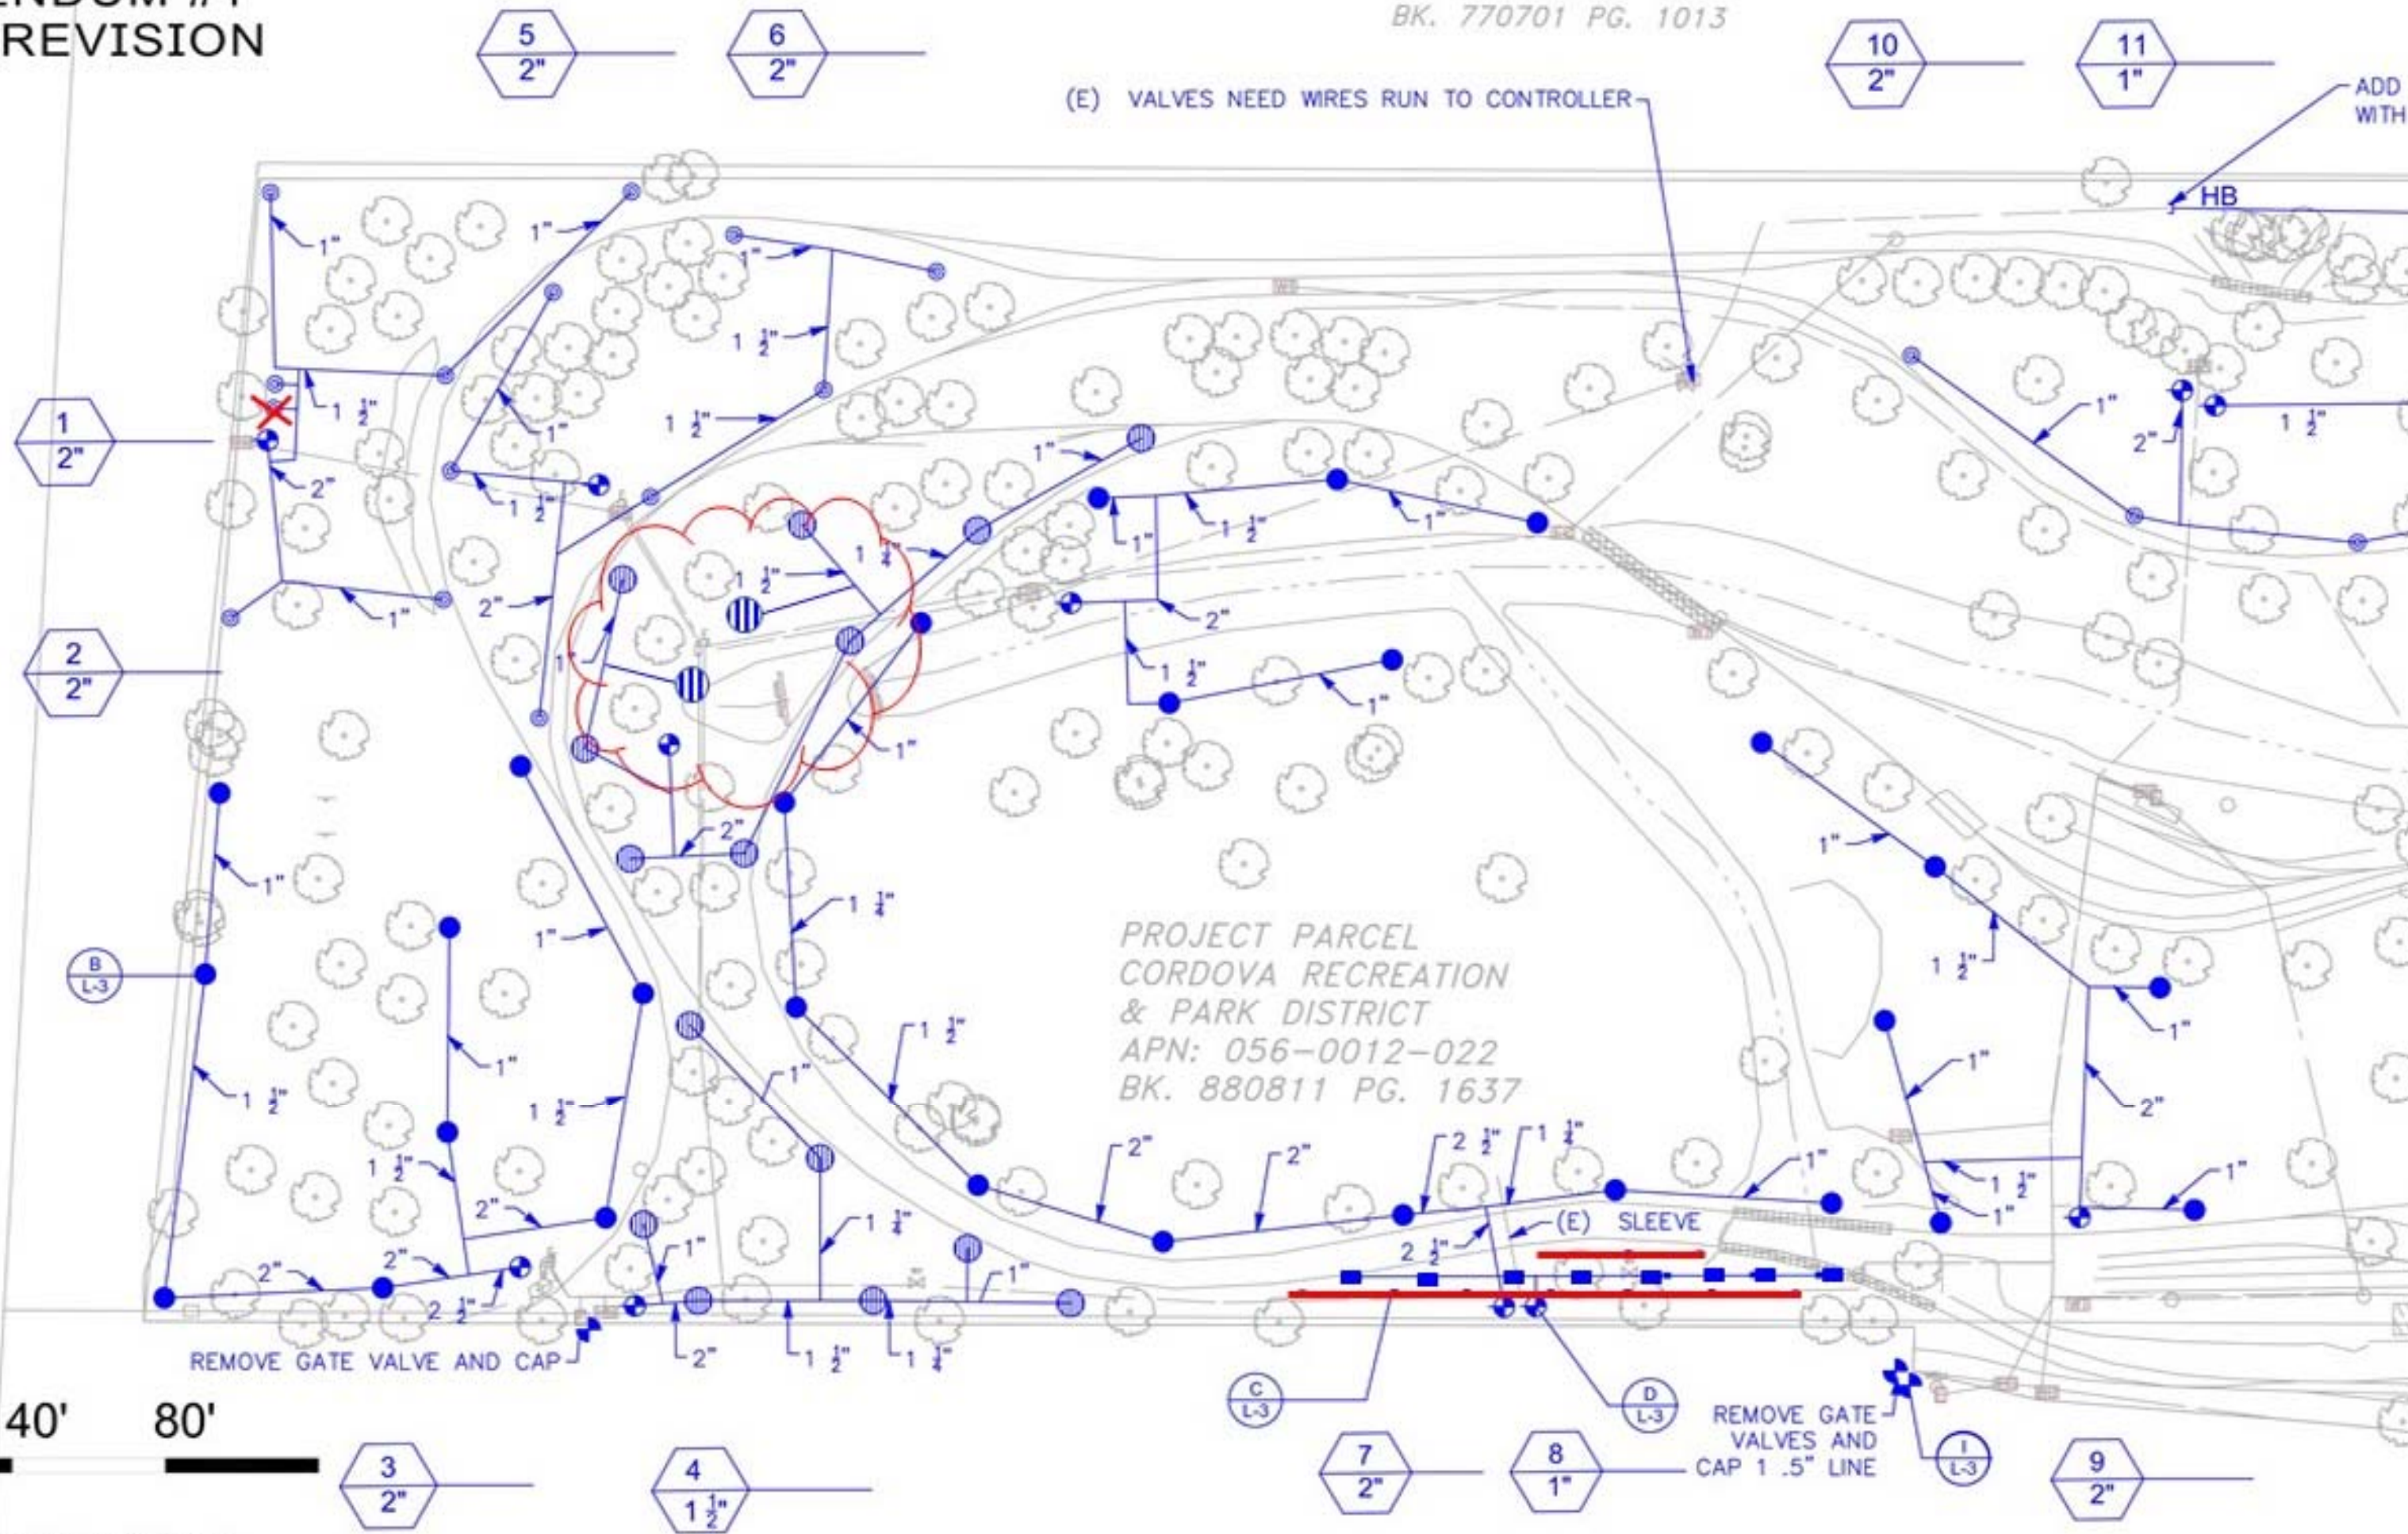

PROJECT PARCEL
CORDOVA RECREATION
& PARK DISTRICT
APN: 056-0012-022
BK. 880811 PG. 1637



SCALE: 1" = 40'-0"

1
2"

2
2"

3
2"

4
1 1/2"

7
2"

8
1"

9
2"

5
2"

6
2"

10
2"

11
1"

B
L-3

C
L-3

D
L-3

I
L-3

HB